





# Roadway Design

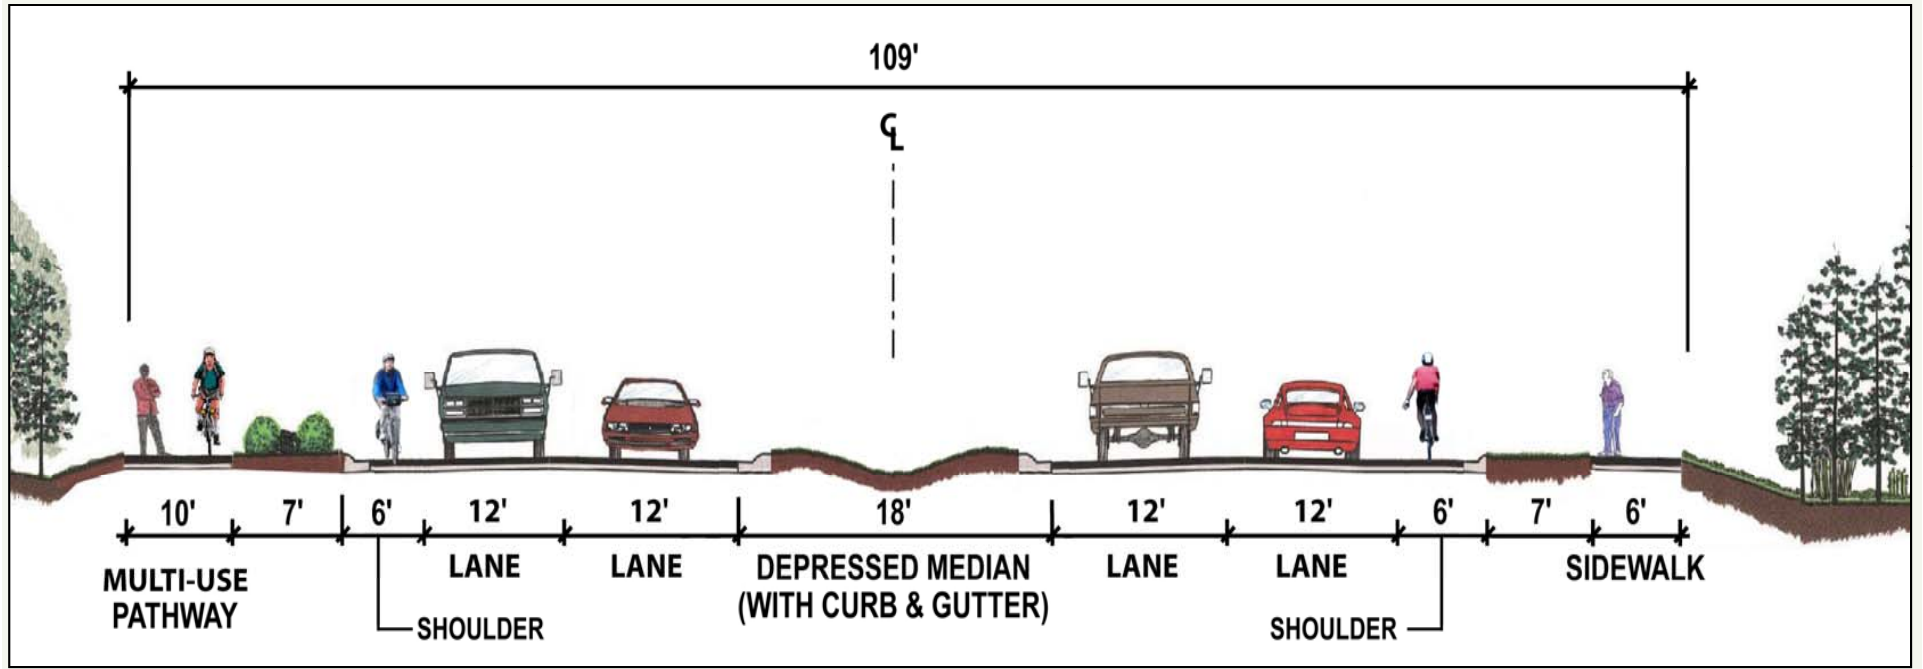

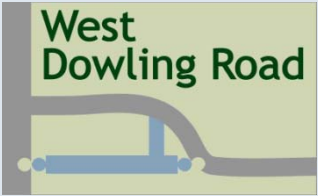


# Bridge Design

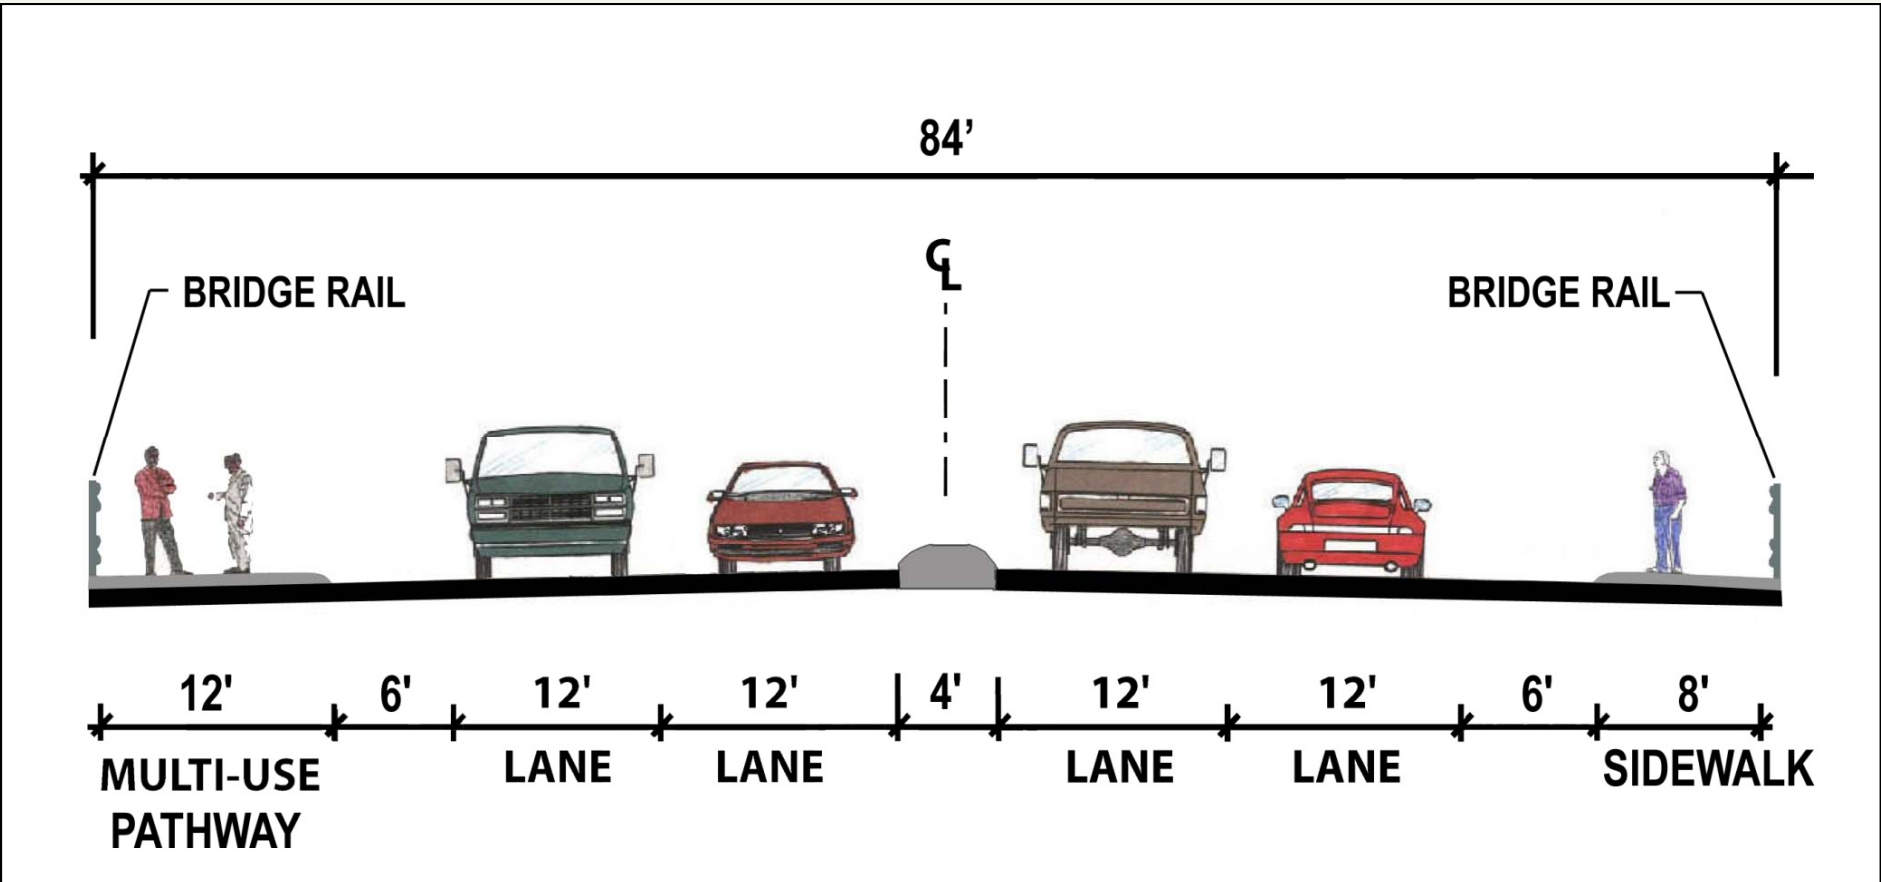

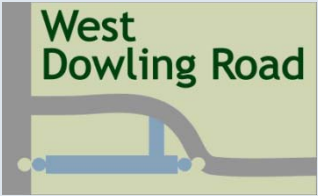

# Bridge Side View

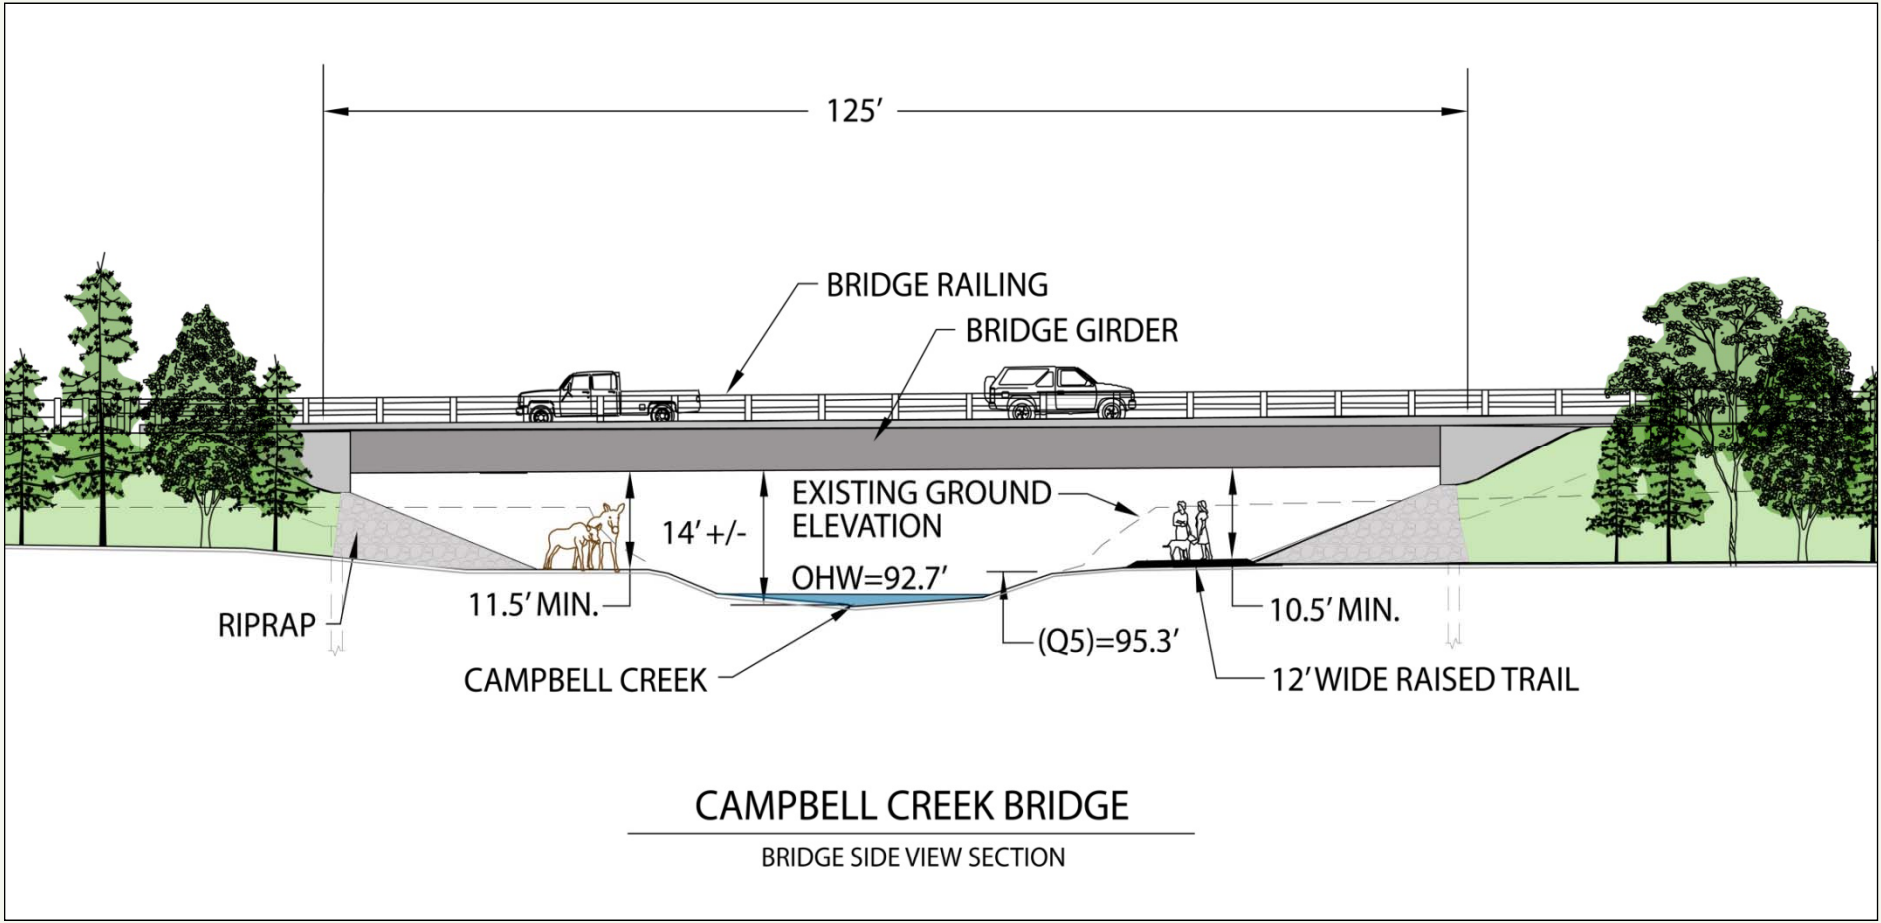



# Schedule

- Right-of-Way Acquisition Ongoing - Fall 2010
- Public Meeting No. 3 Spring 2010
- Final Design Submittal Summer 2010
- Building Demolition & Advanced  
Utility Relocation Summer 2010
- Project Bidding Winter 2010 - 2011
- Road Construction Spring - Fall 2011